


# CANADIAN HEIGHTS 6TH ADDITION

A SUBDIVISION OF A PART OF THE N.W. 1/4 OF SECTION 29,  
T-12-N., R-5-W. OF THE I.M.  
CANADIAN COUNTY, OKLAHOMA  
YUKON, OKLAHOMA

State of Oklahoma )  
Canadian County ) ss  
Filed for record Dec. 17, 1971  
at 2:50 P.M. and recorded in  
Book 42 Page 42  
For \$5.00  
FRANCIS C. BREMSETH  
COUNTY CLERK  
By *Elizabeth Smith* Deputy

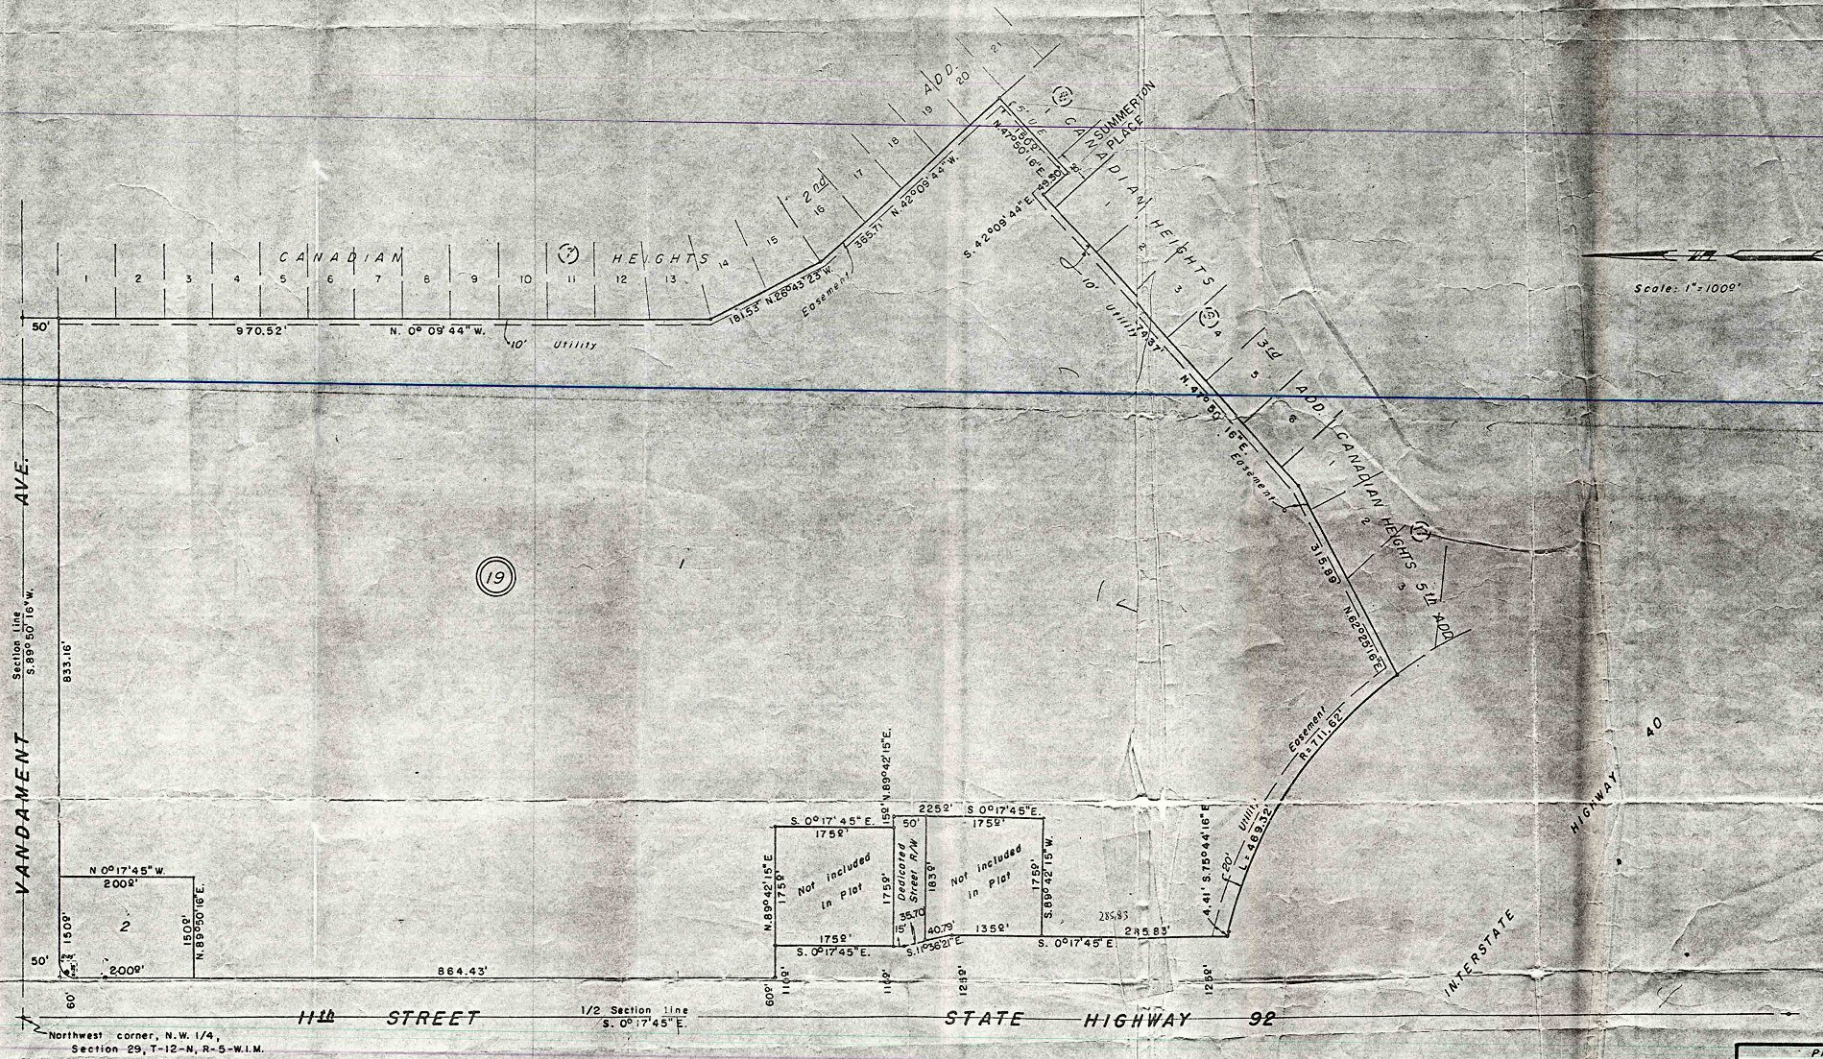

PREPARED BY  
HULETT ENGINEERING CO.  
Professional Engineers & Land Surveyors  
108 N.E. 46th ST.  
Phone 524-6443  
Oklahoma City, Oklahoma