

Territory of Oklahoma } ss.
Canadian County }

I, J. A. Courtney, being duly sworn depose and say that he is a surveyor and that he surveyed and plotted the North East quarter of Section Twenty (20) Township 12 North Range 5 West Canadian County Oklahoma and that said plot agrees with United States Survey as shown by attached plat.

Subscribed and sworn to before me by J. A. Courtney the 5th day of March 1891
J. A. Courtney
Surveyor
Porter S. Smith
Register of Deeds

Know all men by these presents: That we A. N. Spencer & Elizabeth Spencer his wife, who are the owners in fee simple of the following described Real Estate situate in Canadian County, Oklahoma Territory to wit: The North East quarter (N.E. 1/4) of Section 20, Township 12 North Range 5 West containing 160 acres, more or less, and the said A. N. Spencer and Elizabeth Spencer his wife have caused the same to be surveyed and plotted into Blocks, Lots, Streets, Avenues and Alleys, as shown by the Survey map or Plat, all Avenues, Streets, and Alleys, are with this plat conveyed and devised to the owner hereby dedicated to and for the use of the public, all Blocks & Lots are reserved for sale and the adjacent Plat or tract is to be known as the Lake Addition to Yukon Townsite.

Witness our hands & Seals this 5th day of March A.D. 1891.
A. N. Spencer
Elizabeth Spencer
By A. N. Spencer
his atty. in fact


Oklahoma Territory } ss.
Canadian County }

Be it remembered that on the 5th day of March A.D. 1891 before me the undersigned Register of Deeds of Canadian County, personally appeared A. N. Spencer & Elizabeth Spencer his wife by A. N. Spencer his attorney in fact, to me personally known to be the identical persons who executed the above and foregoing dedication, and who have acknowledged the execution of the same to be their free act and deed for the use and purpose herein set forth. In Witness whereof I have hereunto set my hand and affixed my official seal the day & year last above written.

March 5 1891
Porter S. Smith
Register of Deeds

PLAT OF LAKE ADDITION TO YUKON TOWNSITE

Embracing the North East Quarter of Section 20. Township 12 North Range 5 West Canadian County Oklahoma Territory

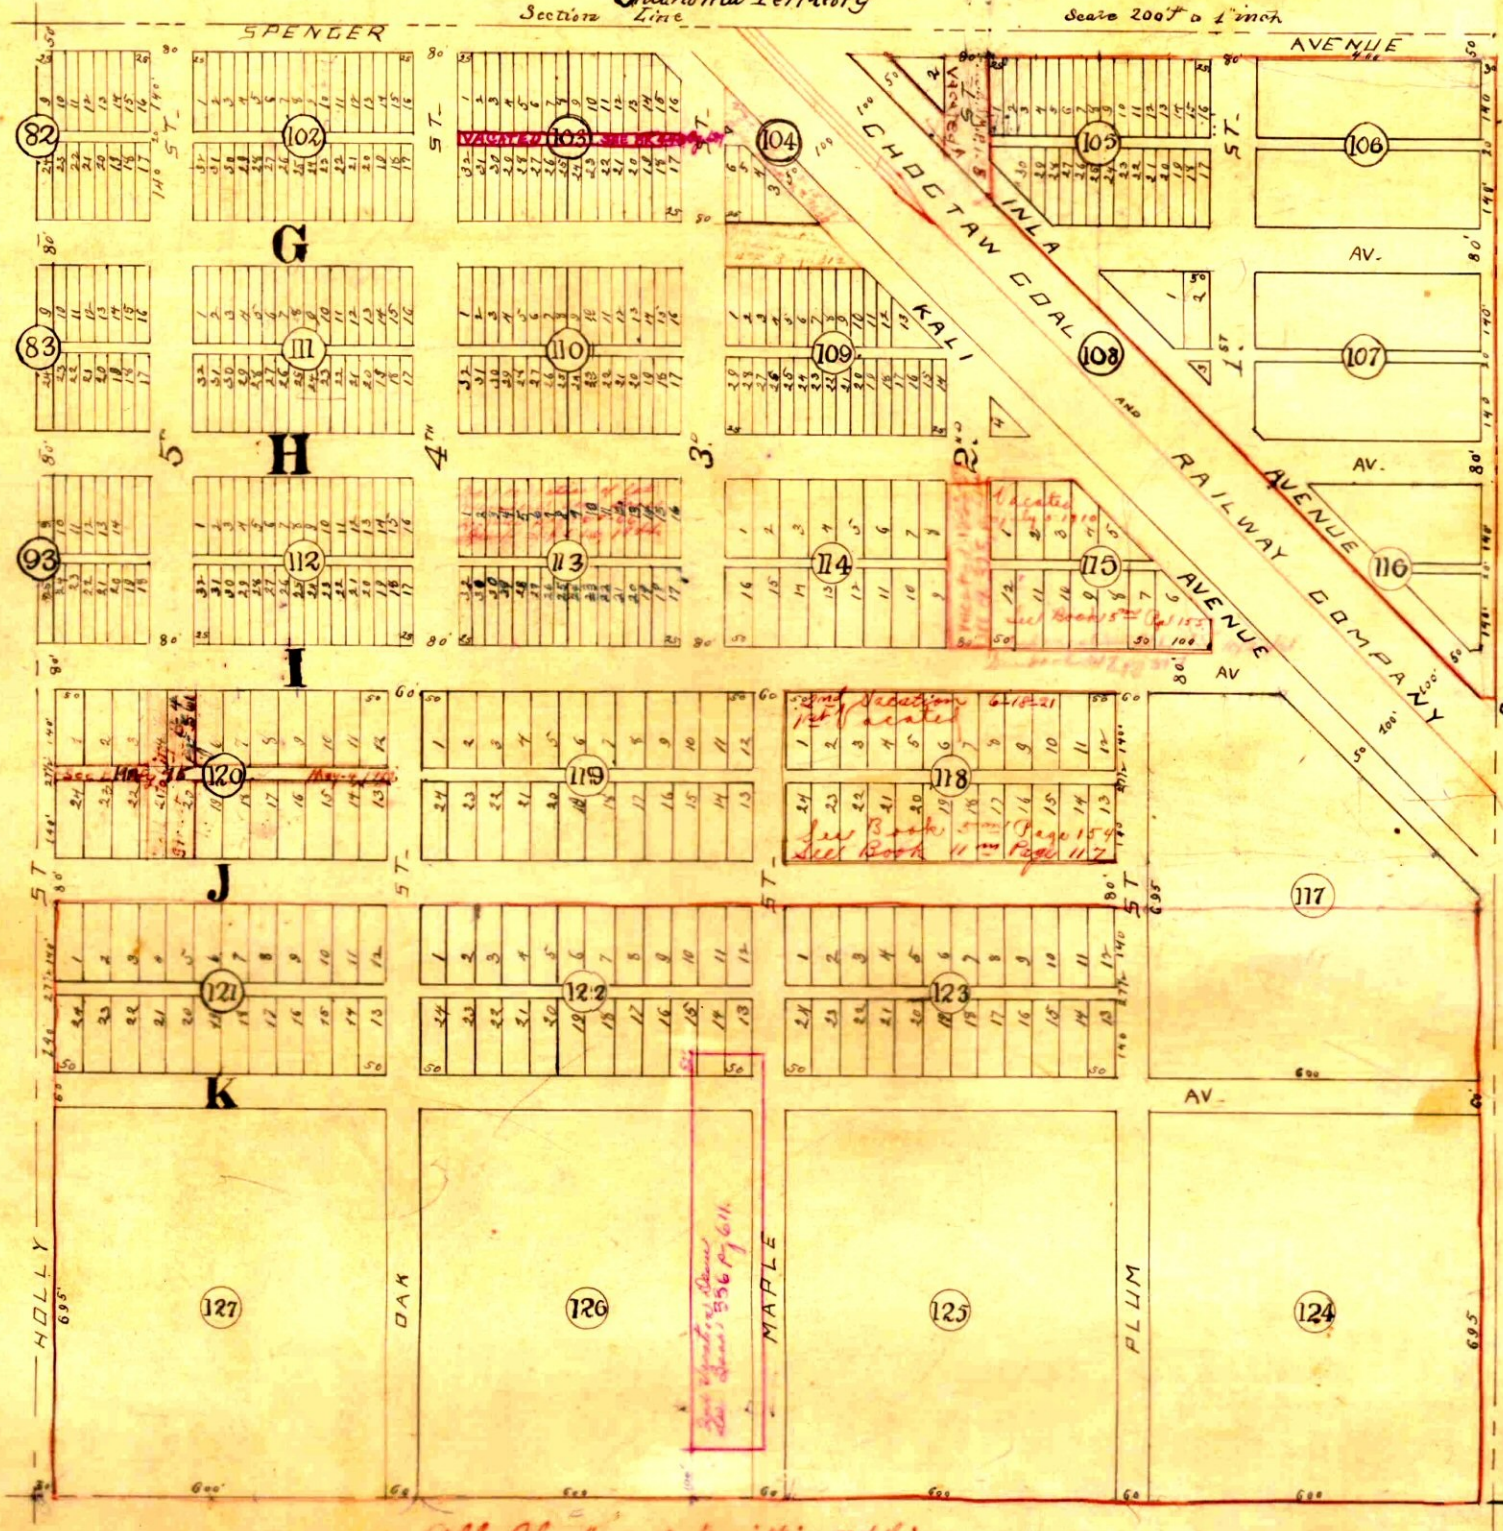

All Blocks & Lots within red lines
vacated See Book 1 Page 265 Miss

All Blocks & Lots within red lines
vacated See Book 1 Page 265 Miss