

RANCHWOOD HILLS ADDITION

SECTION FIVE


PART OF THE SW 1/4, SEC. 16, T12N, R5W, I.M.

YUKON, OKLAHOMA

1:15 P May 14 '97
500 32
Wiley S. Sauer

Unplatted

NE Cor. SW 1/4
Sec. 16, T12N, R5W

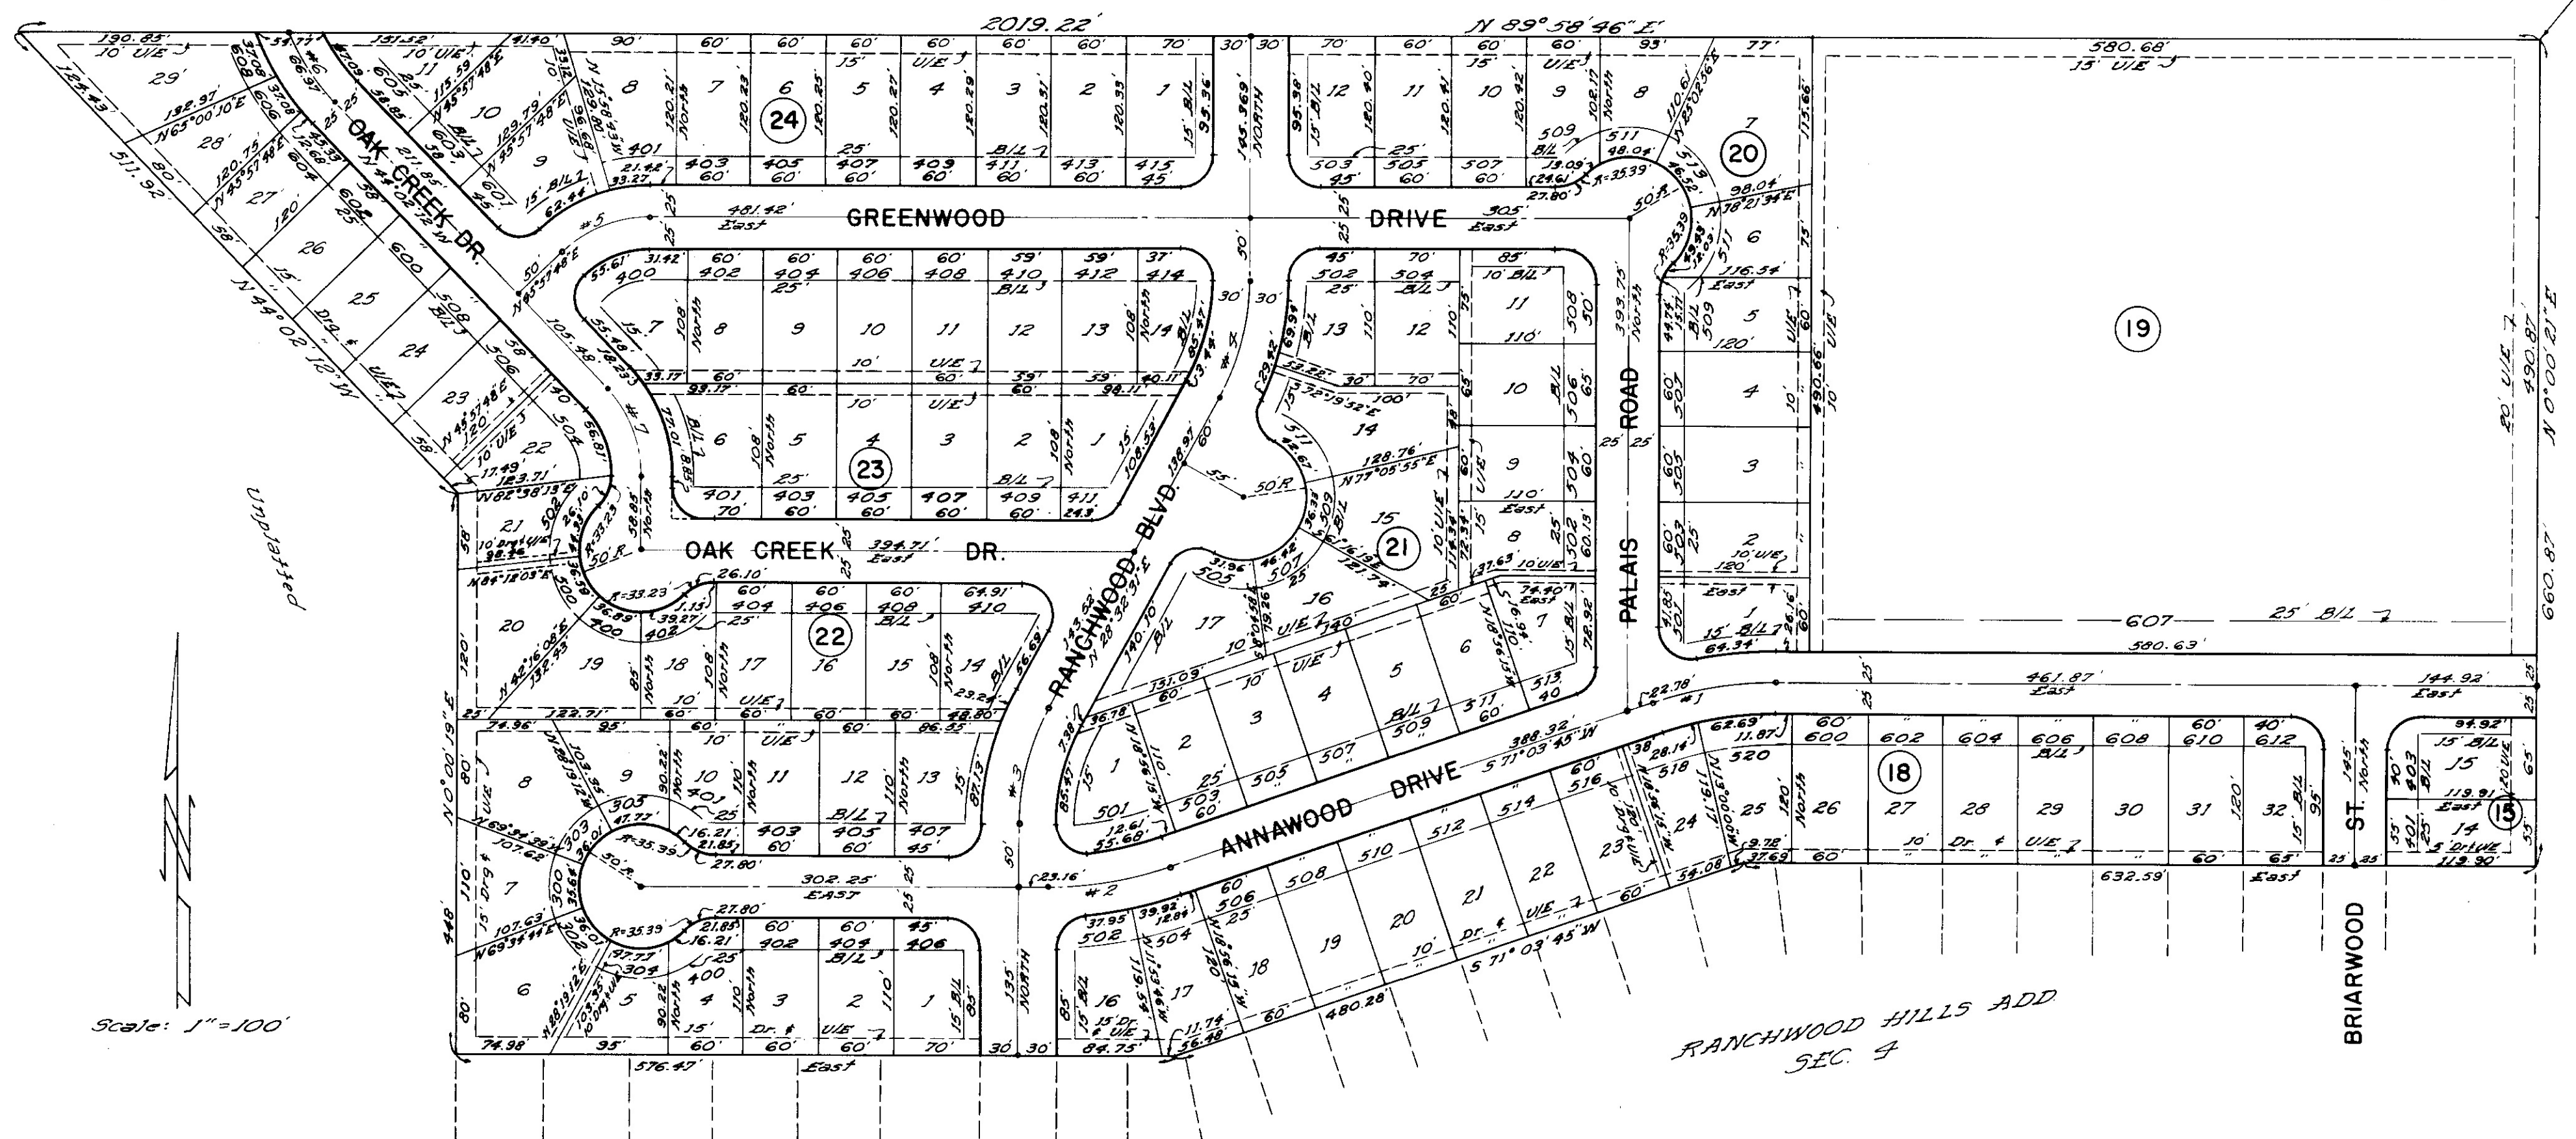

Scale: 1"=100'

RANCHWOOD HILLS ADD

NOTE: All Block Corners Have a 25' Radius
Unless Otherwise Noted.

CURVE DATA

Curve No.	Δ	T	L	R
1	18°56'15"	50'	99.09'	299.80'
2	18°56'15"	50'	99.09'	299.80'
3	28°32'31"	50'	97.92'	196.57'
4	28°32'31"	50'	97.92'	196.57'
5	45°57'48"	40'	75.66'	94.32'
6	20°09'08"	33.83'	66.97'	190.41'
7	44°02'12"	40'	76.02'	98.91'

DAVILA ENGINEERING CO.
7300 NW 23 Bethany, Okla